


Path: I:\golder\gdp\p\North\Bannister\08_PROJECT\1671227-Env_Studies\02_PRODUCTION\DWG\FIGURES\PLANNING_APPROVAL_1 | File Name: 1671227-PLANNING_APPROVAL_003-5.dwg | Last Edited By: cju | Date: 2017-09-01 | Time: 2:24:42 PM | Printed By: cju | Date: 2017-09-01 | Time: 2:35:49 PM

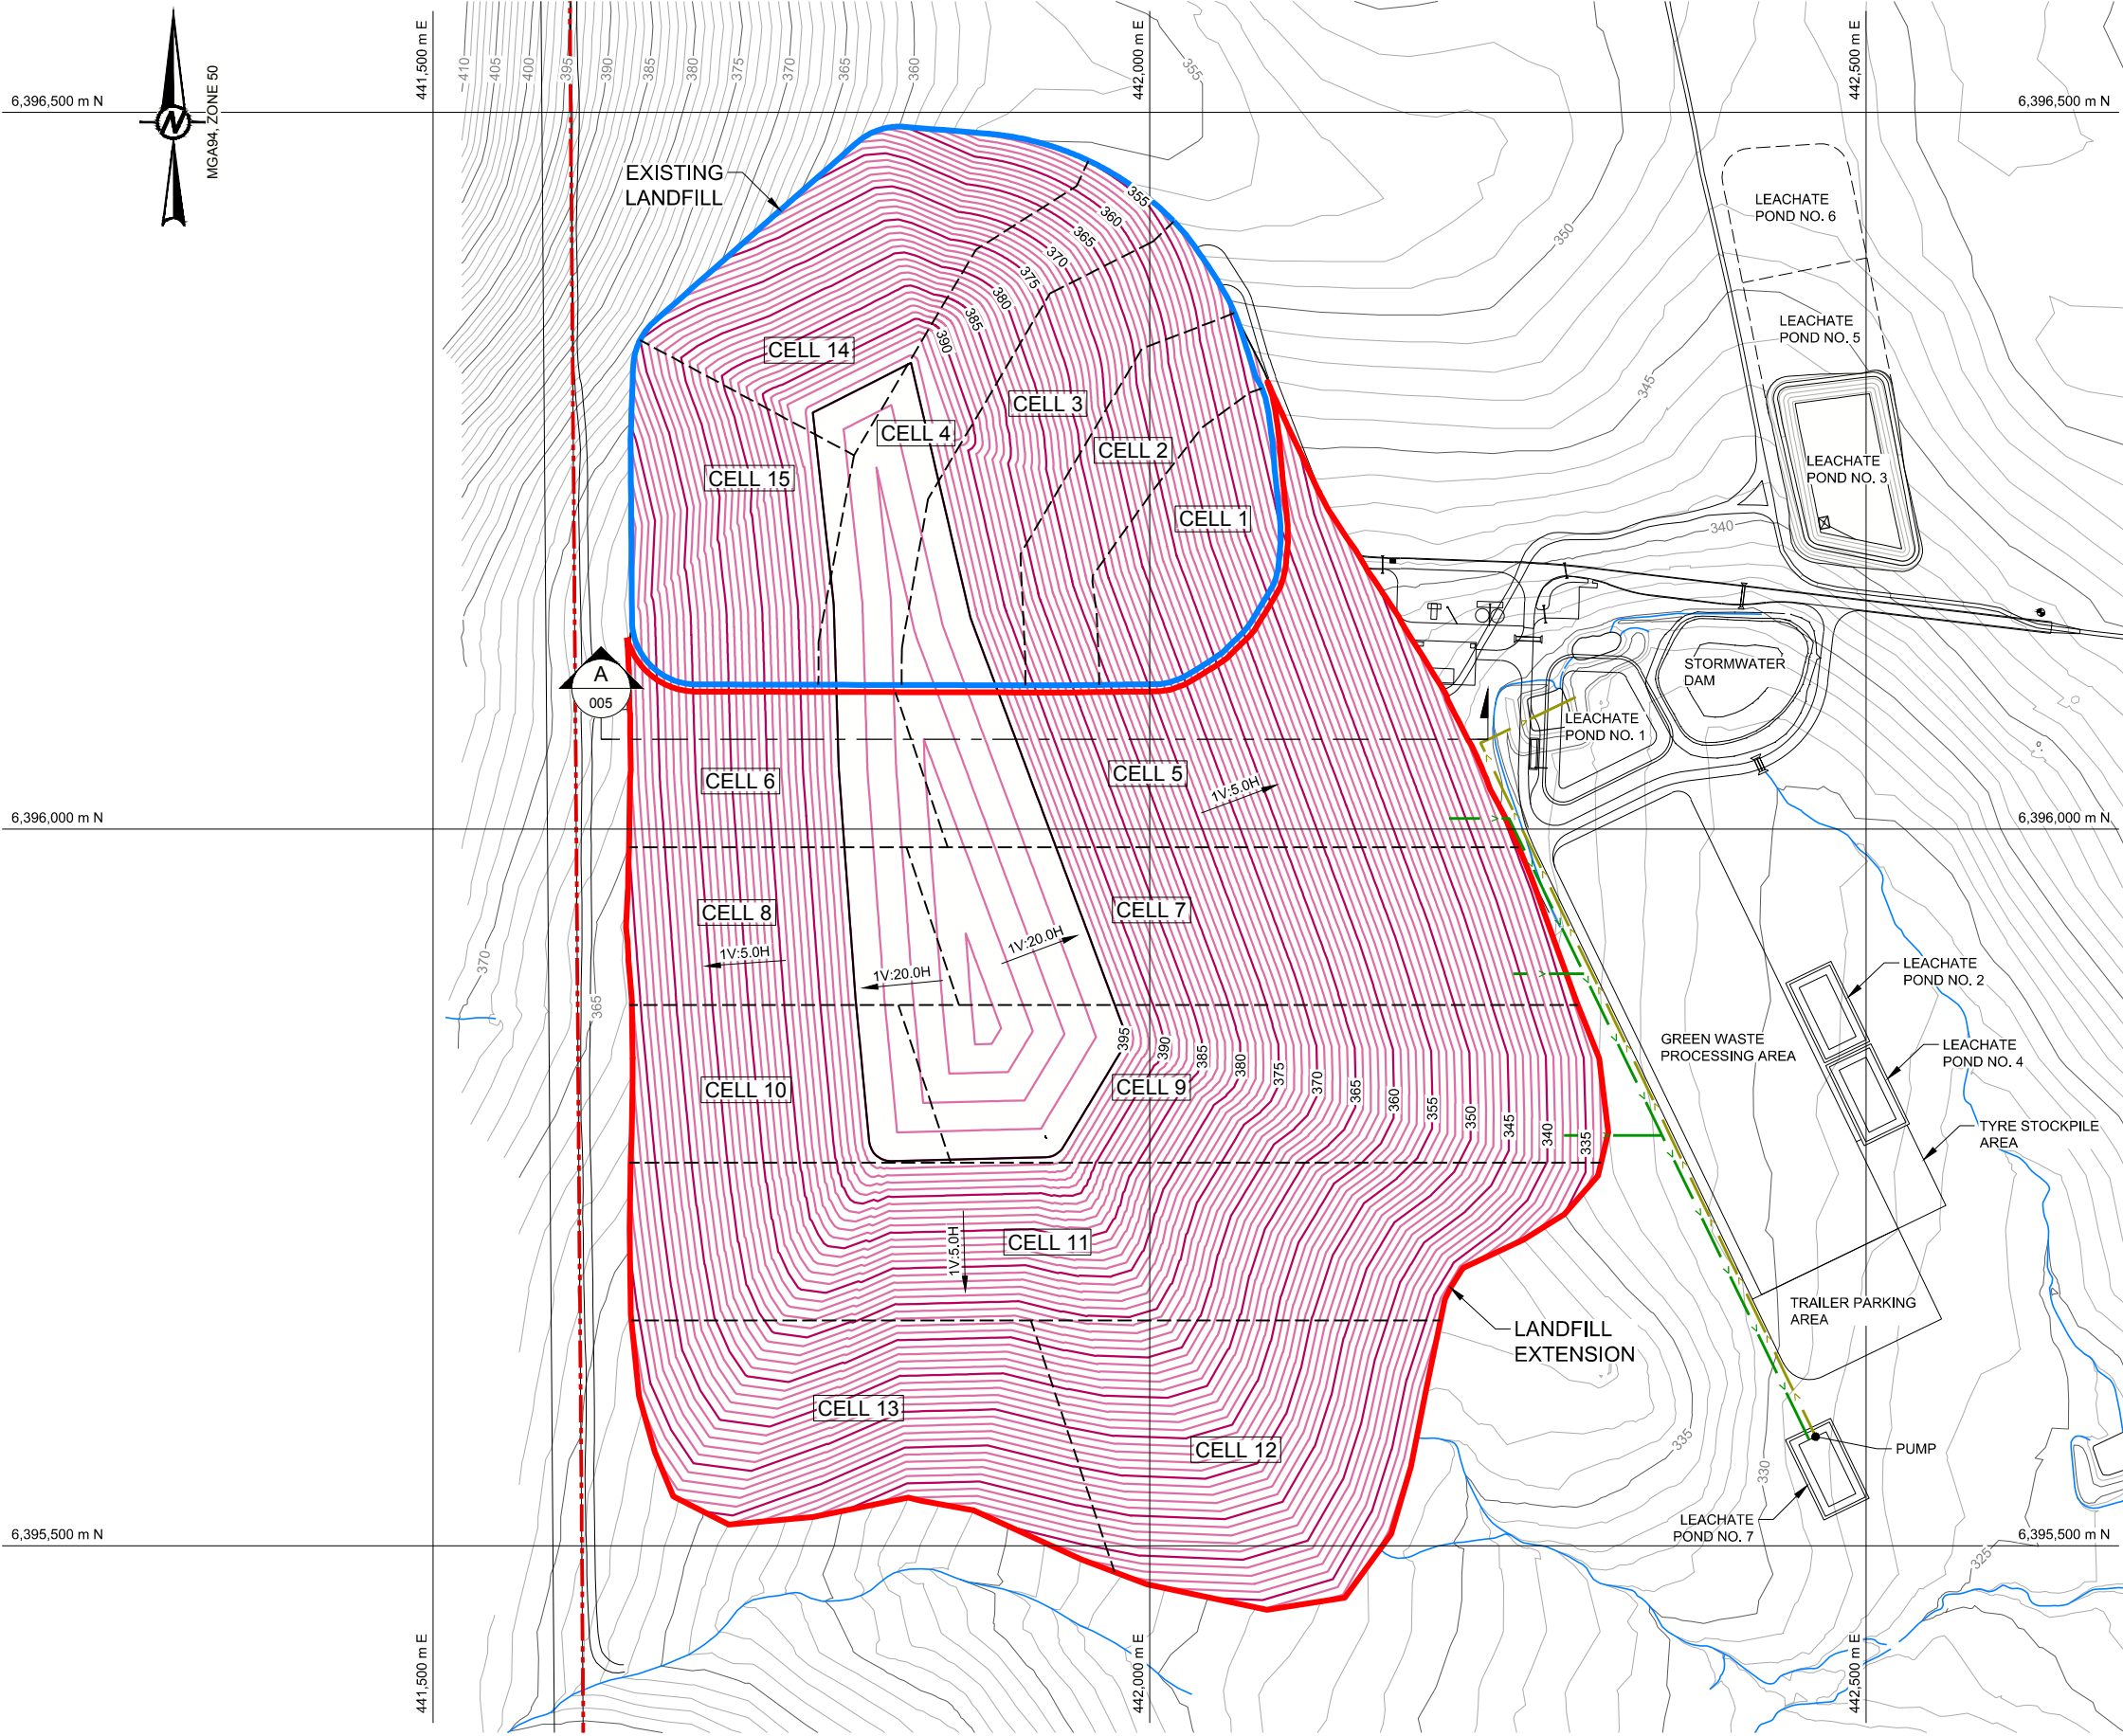


LEGEND	
	500 EXISTING TOPOGRAPHICAL CONTOUR AND ELEVATION (mAHD)
	500 DESIGN TOPOGRAPHICAL CONTOUR AND ELEVATION (mAHD)
	EXISTING LANDFILL FOOTPRINT
	LANDFILL EXTENSION FOOTPRINT
	SITE BOUNDARY (LOT 2)
	EXISTING WATERCOURSE
	LEACHATE DISCHARGE GRAVITY LINE
	LEACHATE PUMP LINE

CLIENT
SUEZ RECYCLING & RECOVERY AUSTRALIA PTY LTD

PROJECT
NORTH BANNISTER RESOURCE RECOVERY PARK

CONSULTANT	
YYYY-MM-DD	2017-09-01
DESIGNED	L. Du PREEZ
PREPARED	C. JUZI
REVIEWED	L. Du PREEZ
APPROVED	J. ENNIS-JOHN

TITLE	
FINAL LANDFORM LAYOUT PLAN	
PROJECT NO.	1671227
DOCUMENT No.	PLANNING APPROVAL 0
REV.	0
PLAN	004

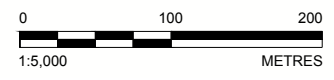

25 mm IF THIS MEASUREMENT DOES NOT MATCH WHAT IS SHOWN, THE SHEET SIZE HAS BEEN MODIFIED FROM ISO A3