




Path: \\golder\gdp\p\North_Bannister\08_PROJECT\1671227-Env_Studies\02_PRODUCTION\DWG\FIGURES\PLANNING_APPROVAL_1 | File Name: 1671227-PLANNING_APPROVAL_005.dwg | Last Edited By: c.juzi | Date: 2017-09-01 | Time: 2:36:15 PM

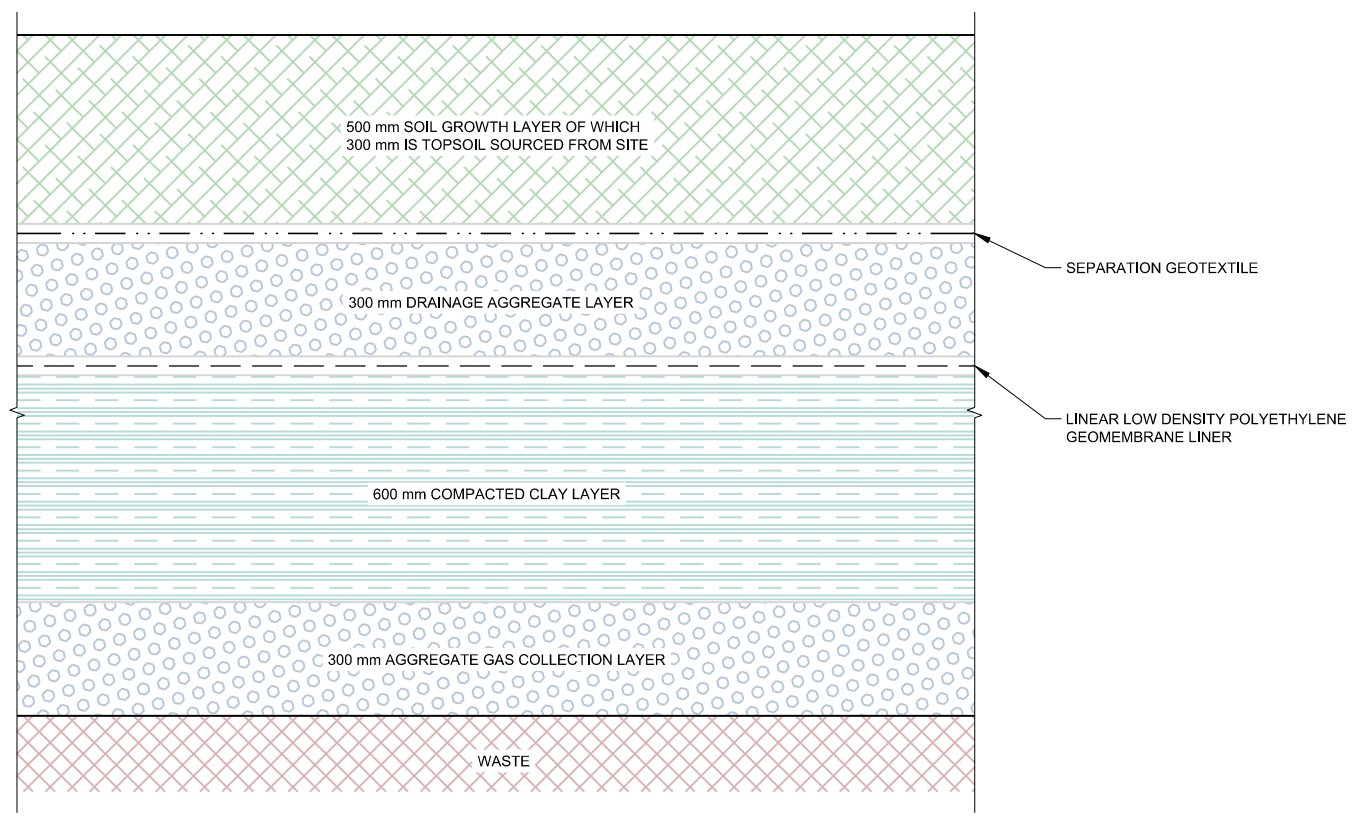


SCALE 1:20 **1** INDICATIVE CAPPING SYSTEM DETAIL

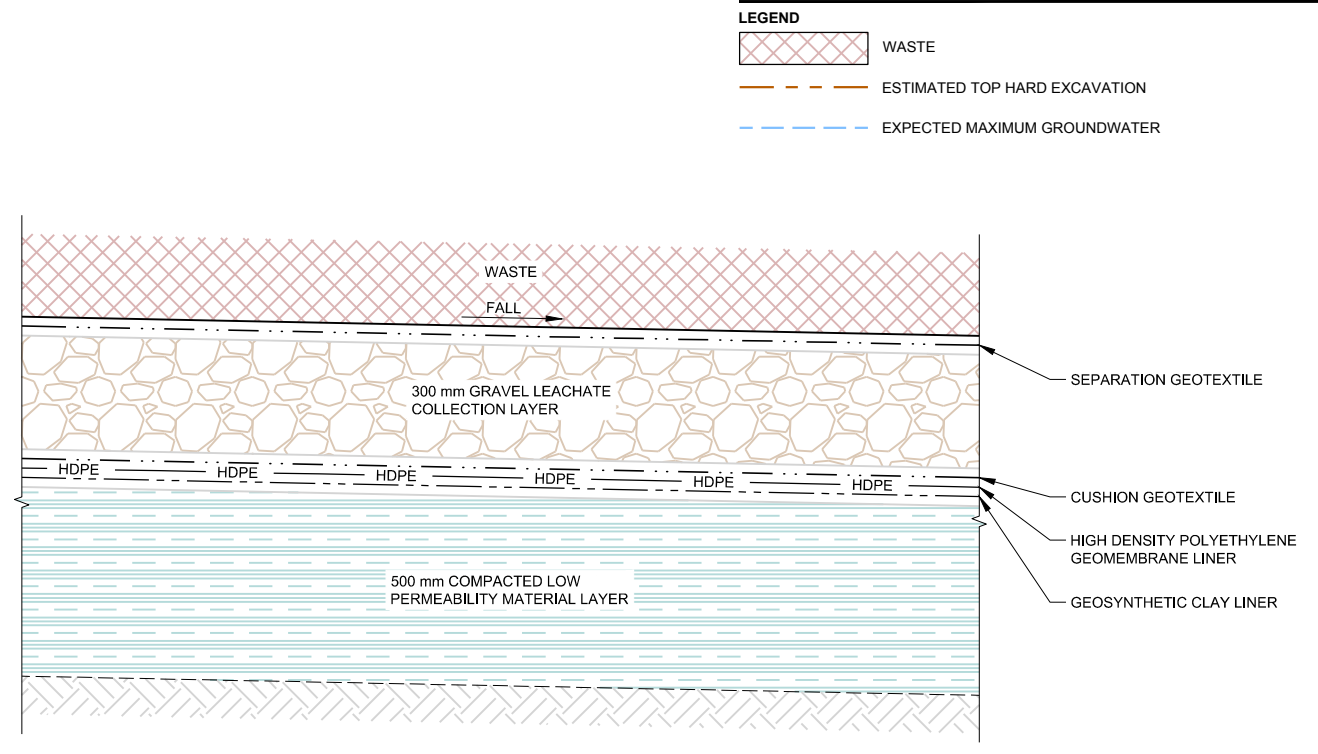



SCALE 1:20 **2** TYPICAL LINER SYSTEM DETAIL

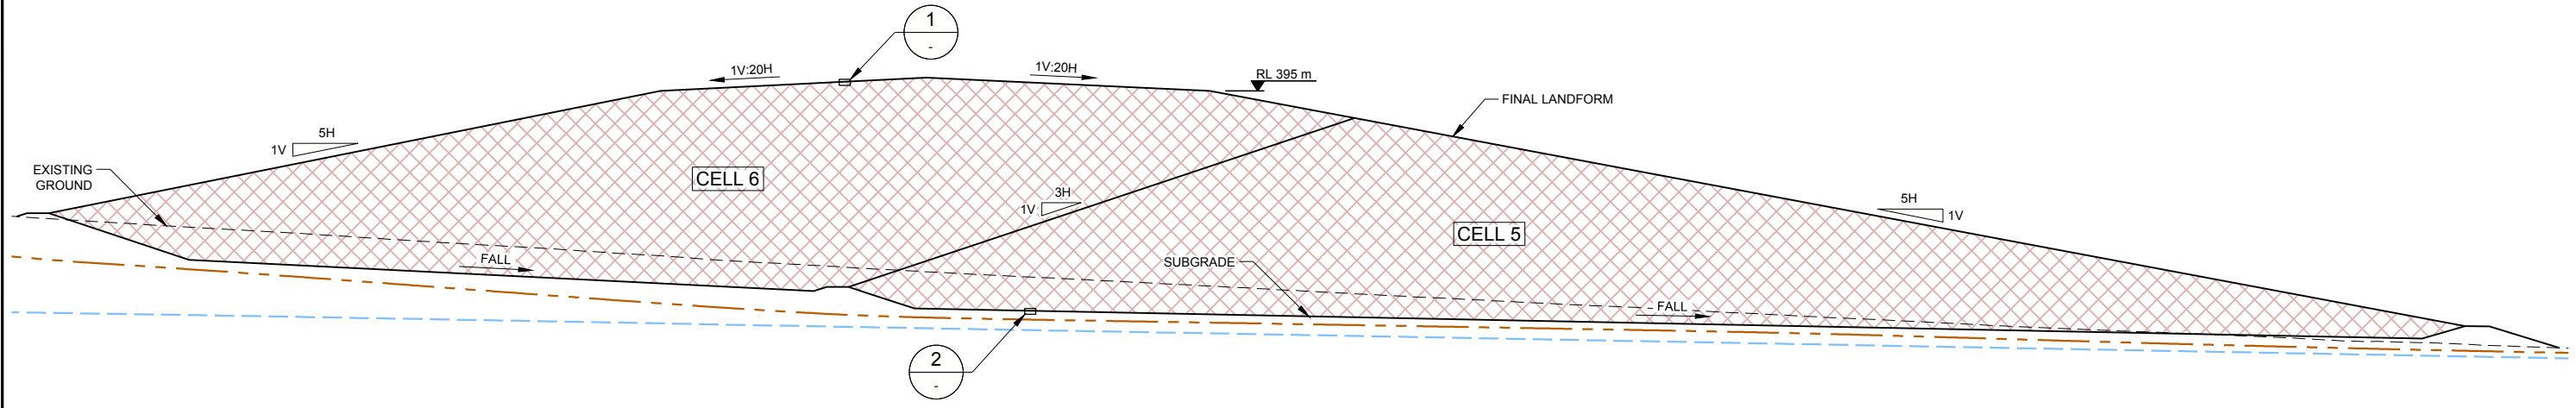

SCALE 1:1,500 **A** FINAL LANDFORM TYPICAL SECTION

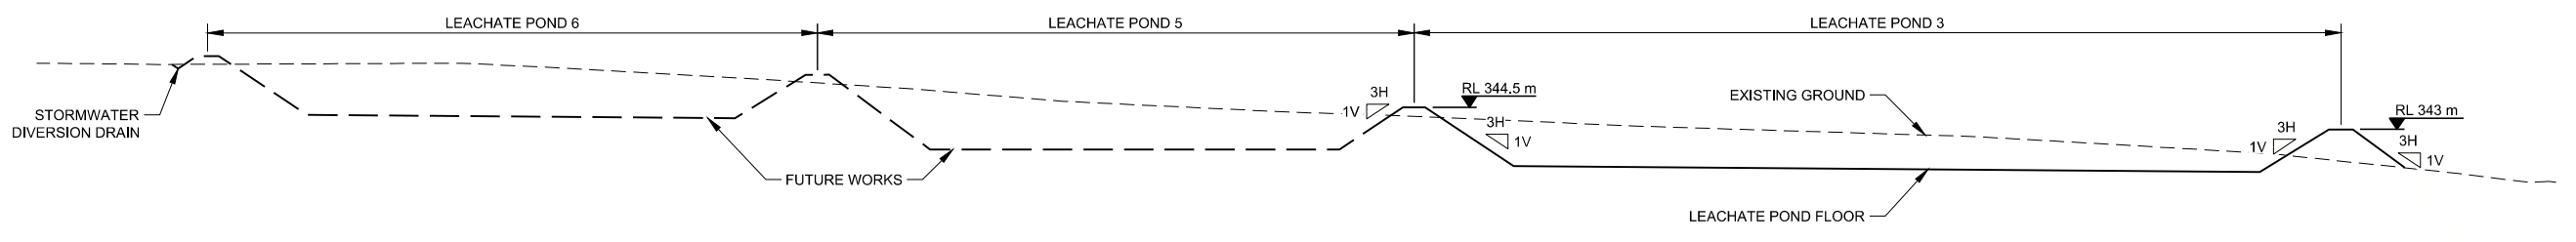

LEACHATE PONDS TYPICAL SECTION
 HOR. SCALE 1:1,000
 VERT. SCALE 1:500

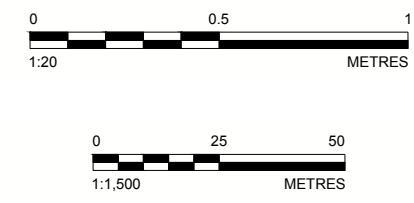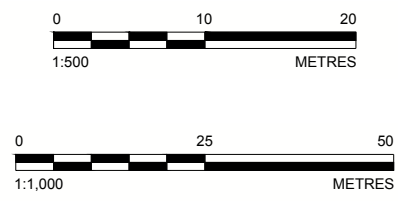

CLIENT	SUEZ RECYCLING & RECOVERY AUSTRALIA PTY LTD	
CONSULTANT	YYYY-MM-DD	2017-09-01
	DESIGNED	L. Du PREEZ
	PREPARED	C. JUZI
	REVIEWED	L. Du PREEZ
	APPROVED	J. ENNIS-JOHN

PROJECT	NORTH BANNISTER RESOURCE RECOVERY PARK	
TITLE	TYPICAL SECTIONS AND DETAILS	
PROJECT NO.	DOCUMENT No.	REV.
1671227	PLANNING APPROVAL	0
		PLAN
		005

25 mm IF THIS MEASUREMENT DOES NOT MATCH WHAT IS SHOWN, THE SHEET SIZE HAS BEEN MODIFIED FROM ISO A3