



TIES INTO EXISTING MORTS RD

MATCH CONVEYOR VERTICAL ALIGNMENT

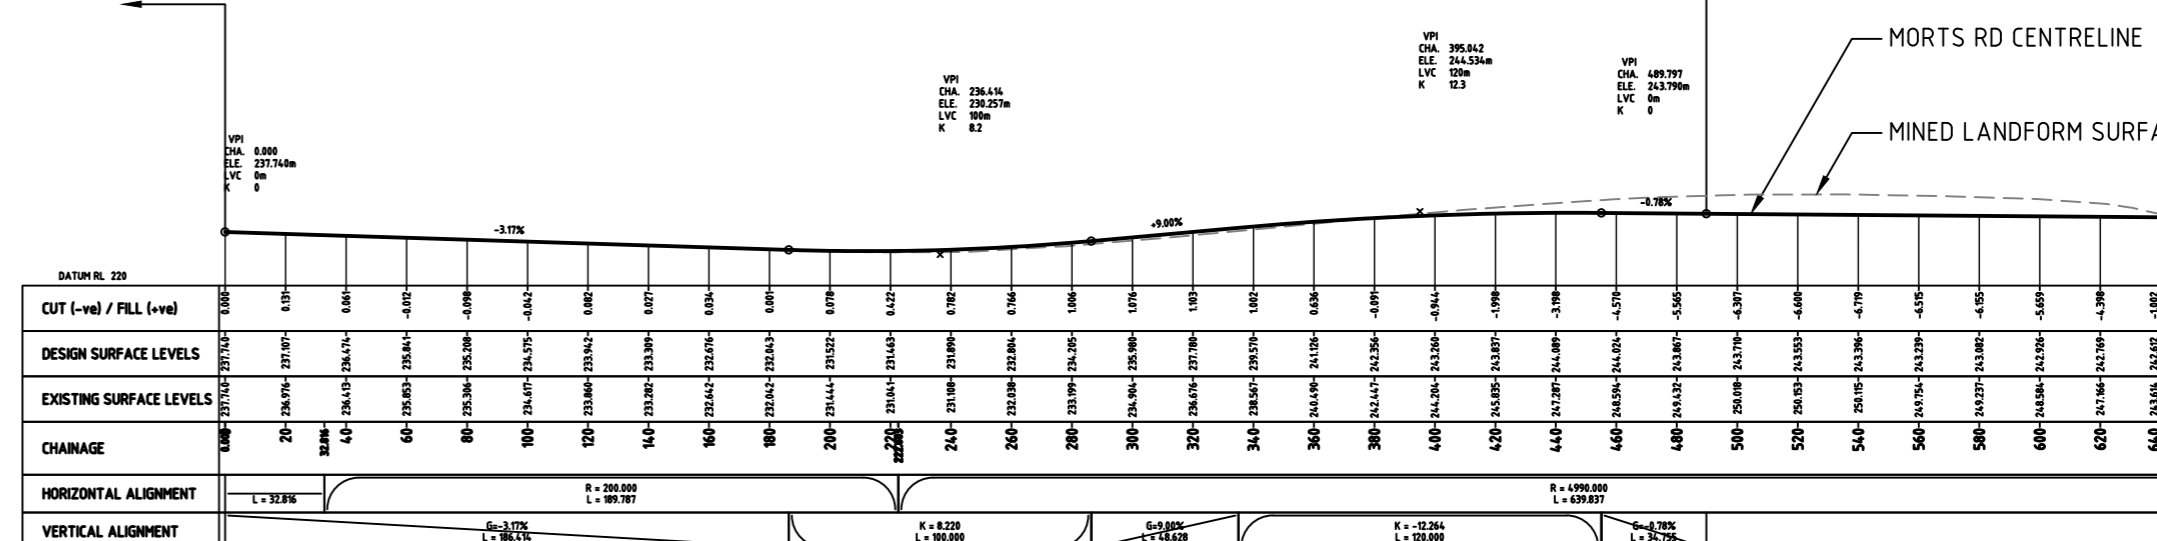



MATCH CONVEYOR VERTICAL ALIGNMENT

TIE INTO MORTS RD RECONSTRUCTION

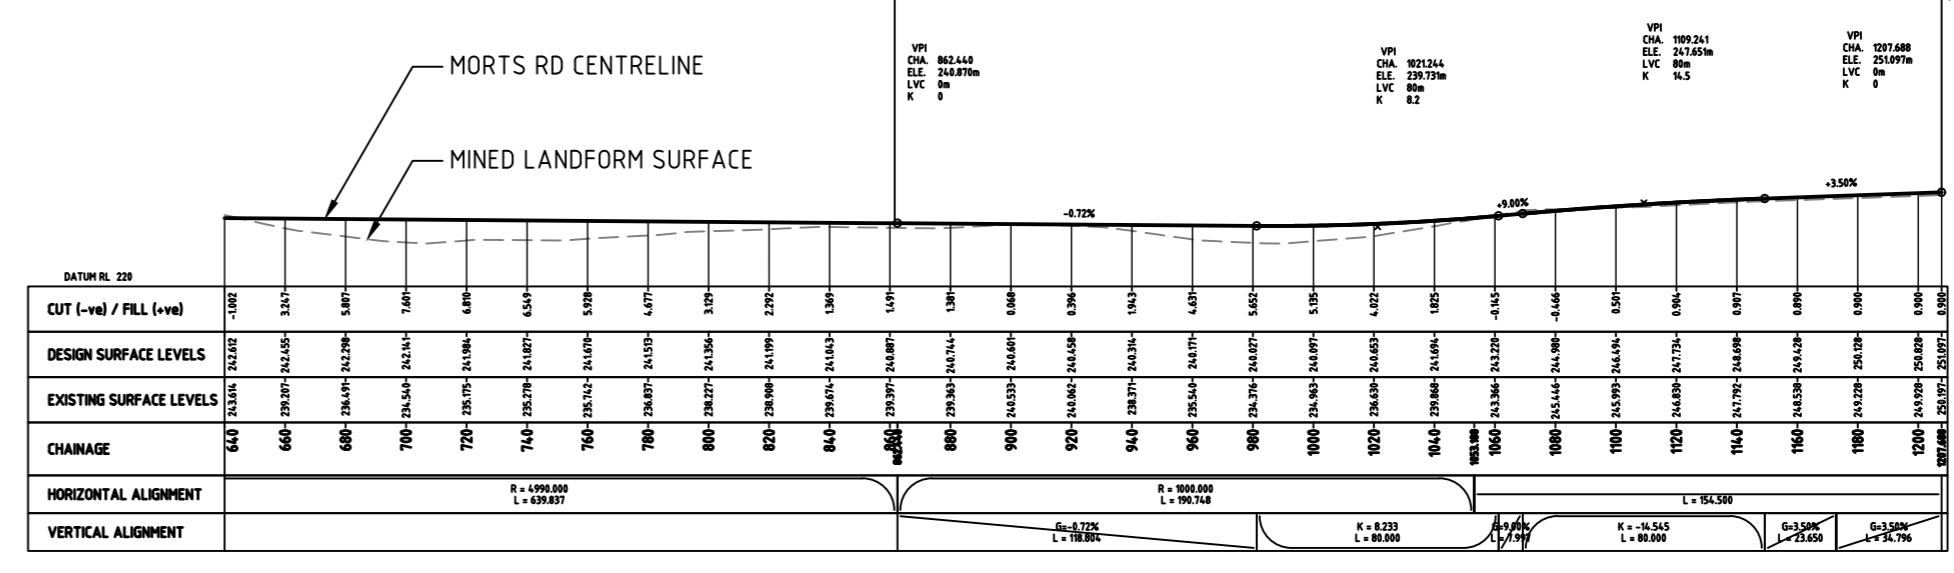

MORTS RD REALIGNMENT INDICATIVE PROFILE

MARRADONG TIMBER RESERVE

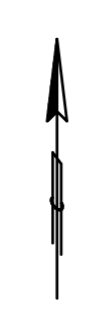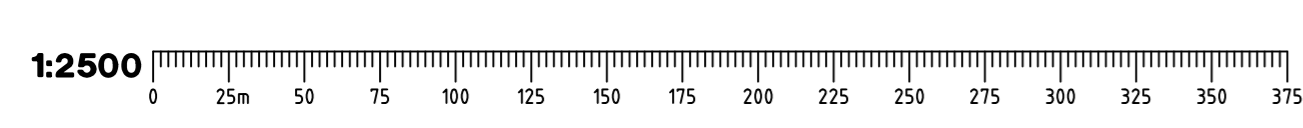

- CADASTRAL BOUNDARY
- CURRENT MORTS RD ALIGNMENT (RETAINED)
- - - CURRENT MORTS RD ALIGNMENT (REMOVED)
- PROPOSED CONVEYOR ALIGNMENT
- PROPOSED MORTS RD REALIGNMENT
- ⊗ COCKATOO HABITAT TREE

12682333-SK-0002
 MORTS RD REALIGNMENT BASED ON PROPOSED
 CONVEYOR ALIGNMENT
 OPTION 1b - RUNNING ALONGSIDE CONVEYOR - SHORT VERSION
 SCALE 1:2500 @FULL SIZE