


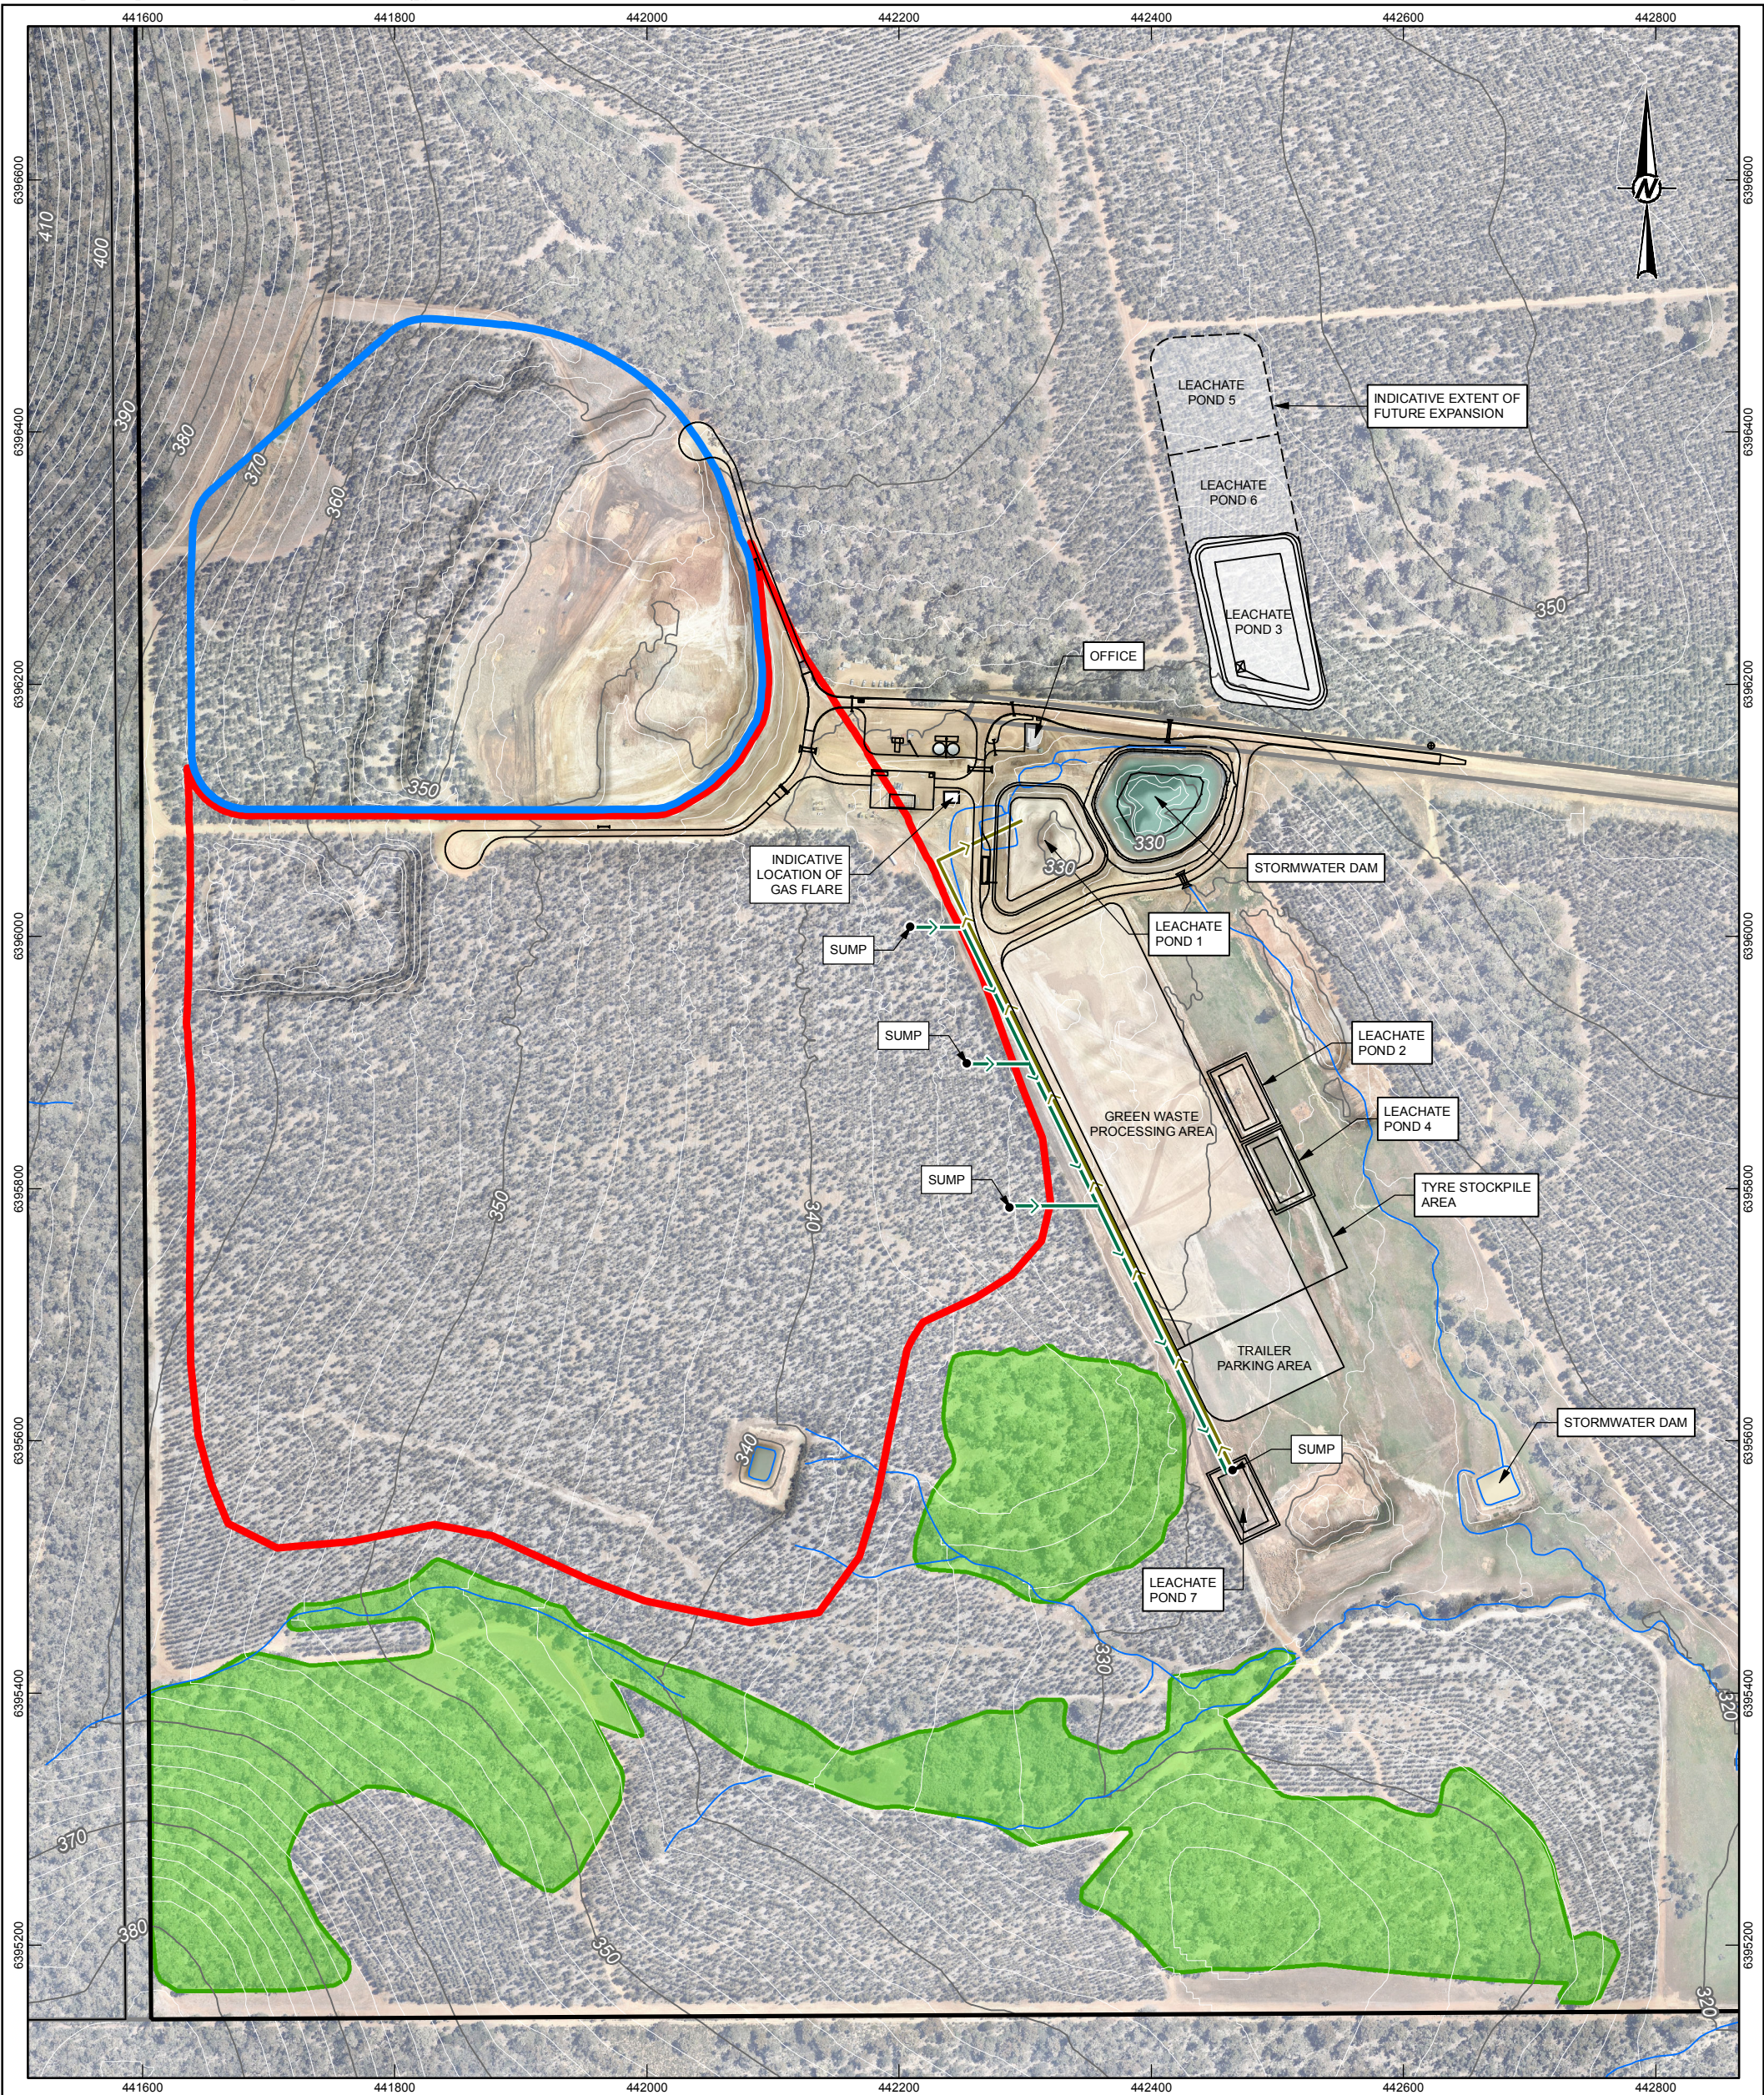

LEGEND

- EXISTING LANDFILL FOOTPRINT
- LANDFILL EXTENSION FOOTPRINT
- LEACHATE DISCHARGE GRAVITY LINE
- LEACHATE PUMP LINE
- TOPOGRAPHICAL CONTOUR AND ELEVATION (m AHD)
- EXISTING WATERCOURSE
- SITE BOUNDARY
- CADASTRAL BOUNDARY
- NATIVE VEGETATION

REFERENCE

AERIAL IMAGERY SOURCED FROM NEARMAP.
DATED NOVEMBER 2014.

CONTOURS BASED ON TOPOGRAPHIC SURVEYS PROVIDED BY CLIENT.

NOTES

1. COORDINATE SYSTEM: GDA 1994 MGA ZONE 50



CLIENT
SUEZ RECYCLING & RECOVERY AUSTRALIA PTY LTD

PROJECT
NORTH BANNISTER RESOURCE RECOVERY PARK

CONSULTANT



YYYY-MM-DD 2017-09-01

DESIGNED L. Du PREEZ

PREPARED S. RAFEI

REVIEWED L. Du PREEZ

APPROVED J. ENNIS-JOHN

TITLE

PROPOSED SITE PLAN

PROJECT NO.
1671227

CONTROL
PLANNING APPROVAL

REV.
0

PLAN
002